



PLAN

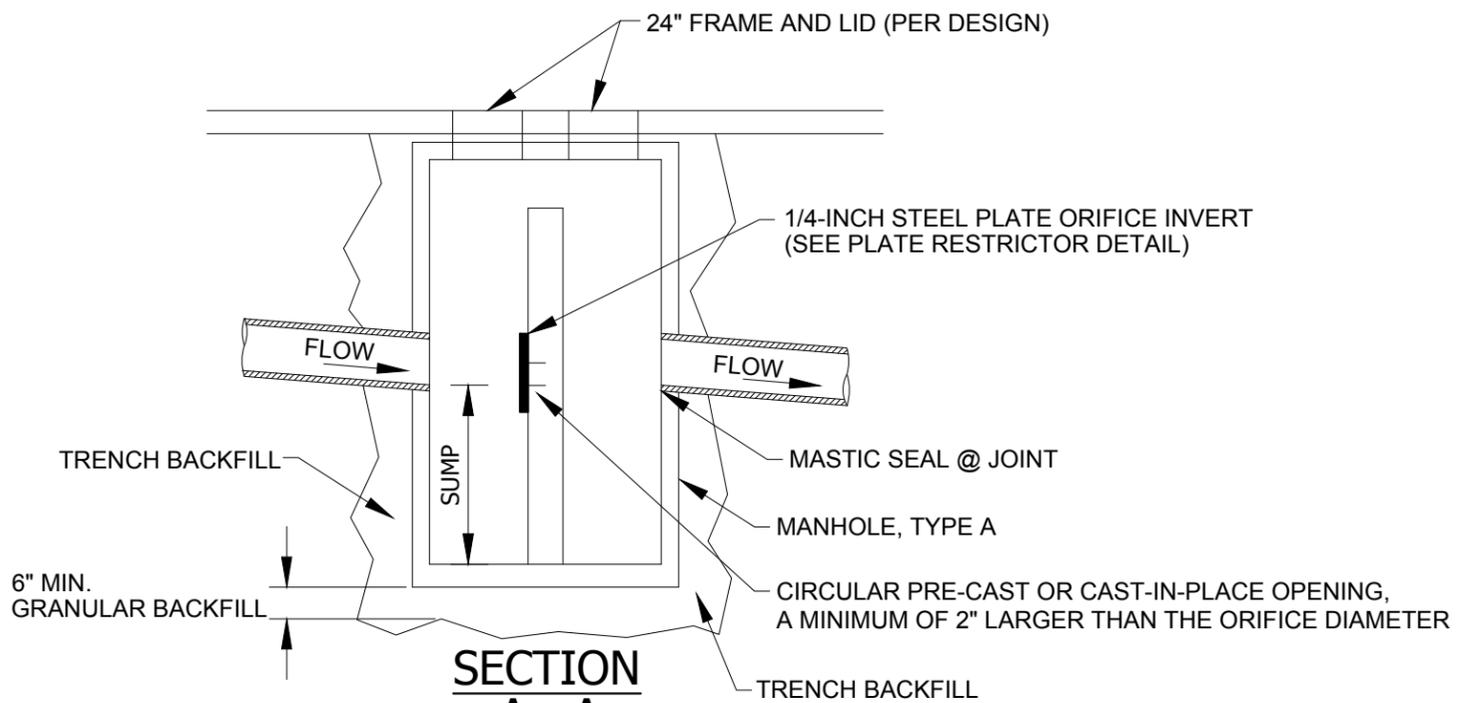

**SECTION
A - A**

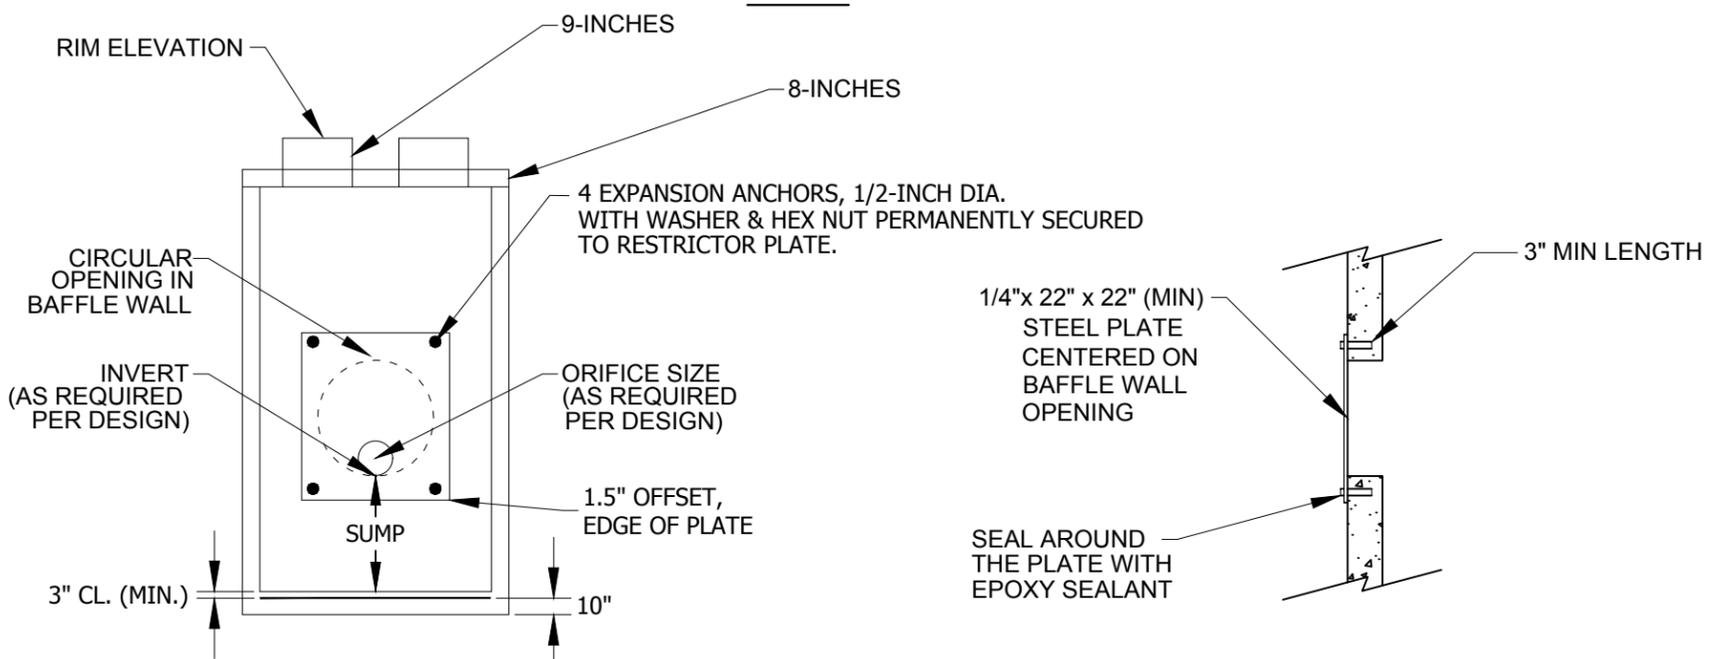

SIDE VIEW

**PLATE RESTRICTOR
SECTION**

NOTES:

1. STRUCTURE AND BAFFLE WALL FABRICATED USING REINFORCED PORTLAND CEMENT CONCRETE.
2. RESTRICTORS LESS THAN 4" IN DIAMETER PROVIDE HOOD/SNOUT OR WIRE MESH
3. BAFFLE WALL PERMANENTLY INSTALLED AS PRECAST OR CAST-IN-PLACE
4. PIPE TO STRUCTURE CONNECTIONS SHALL BE ASTM C923 IN COMBINED SEWER AREAS.
5. CAUTION: 1/4-INCH STEEL PLATE DIMENSIONS TO BEST FIT PROPOSED STRUCTURE.
6. ANCHOR EMBEDMENT SHALL BE 3-INCHES MINIMUM.
7. SEE STRUCTURAL PLANS FOR REINFORCEMENT DETAILS.

NOT TO SCALE

