


LOCATION MAP



NOTES:

1. ALL STORM, SANITARY, AND COMBINED SEWERS SHALL BE SHOWN WITH OUTLETS TO WATERWAY AND/OR DISTRICT INTERCEPTOR.
2. INDICATE OWNER(S) OF DRAINAGE SYSTEMS.
3. LABEL SIZES OF ALL PIPES SHOWN ON EXHIBIT.
4. ROUTING EXHIBIT SHALL BE PROVIDED ON COVER PAGE OF PLANS.

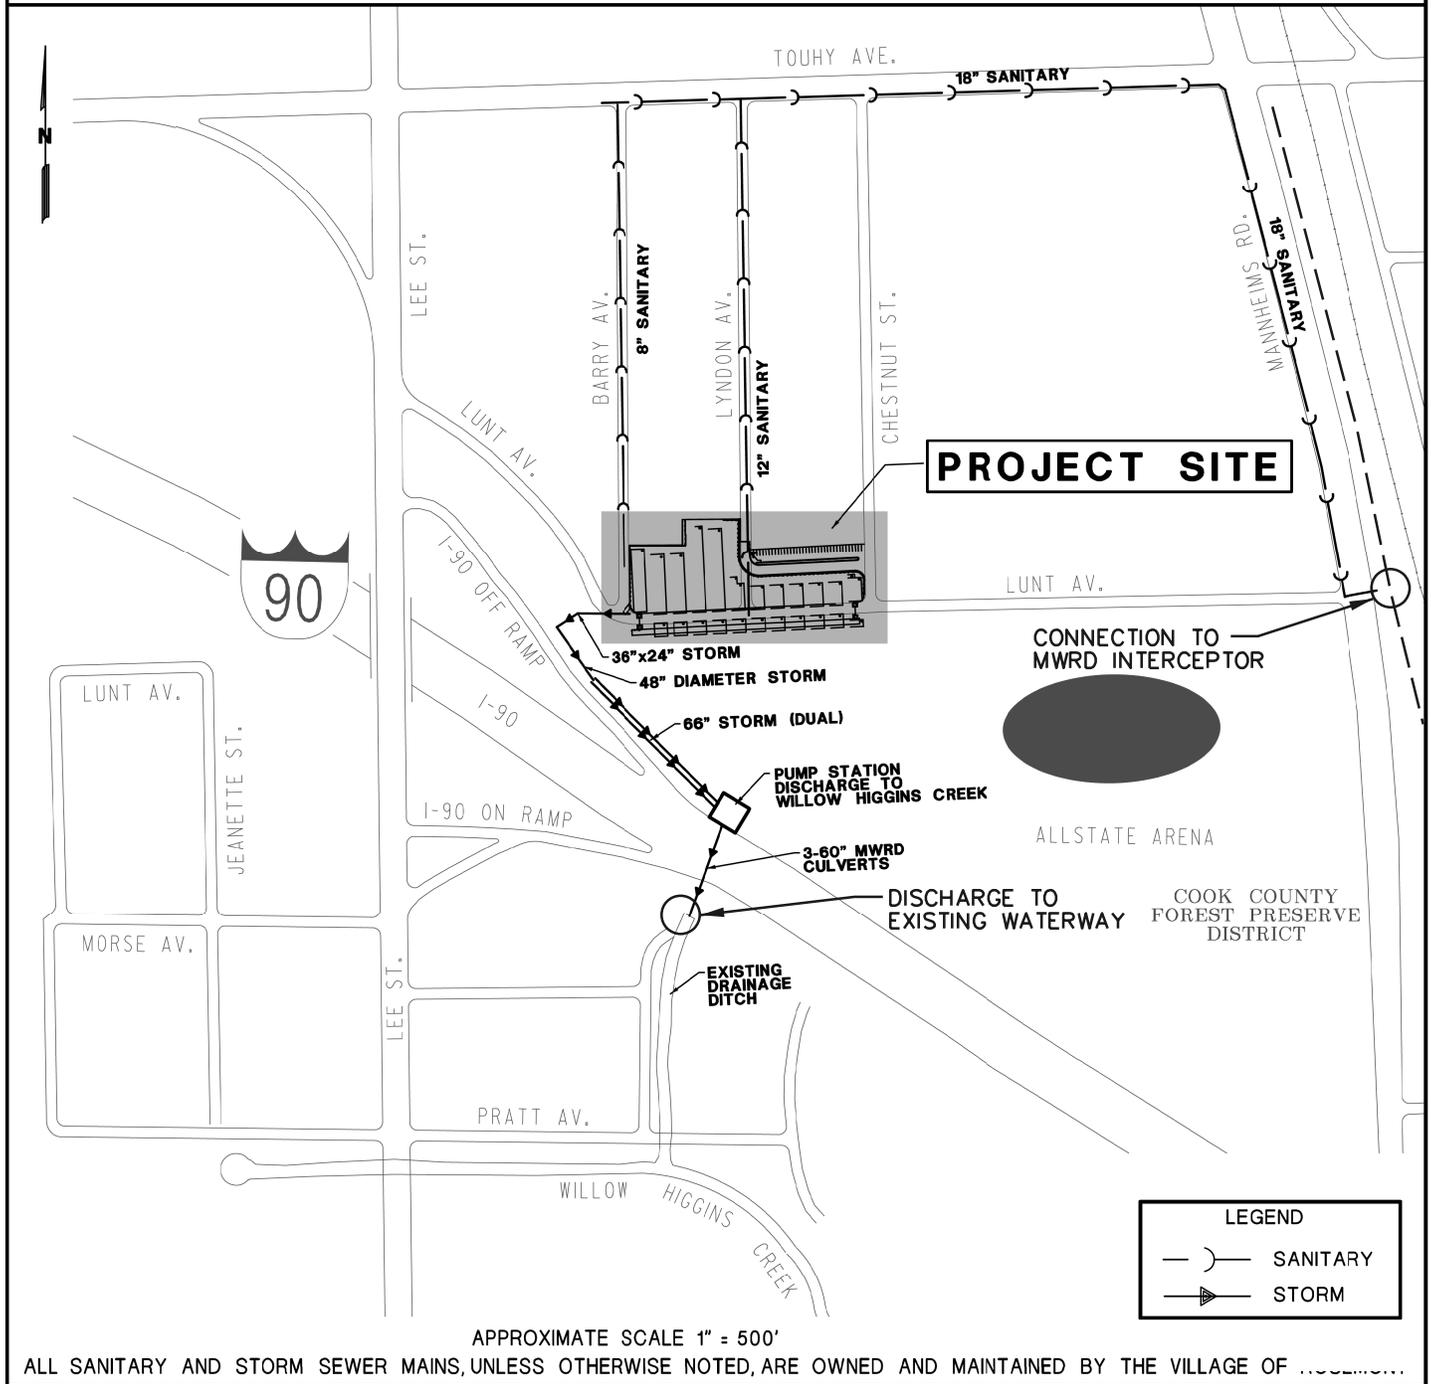

TECHNICAL GUIDANCE MANUAL

7/1/15

EXAMPLE ROUTING EXHIBIT

STD. DWG. NO. 21

PAGE NO. 22