
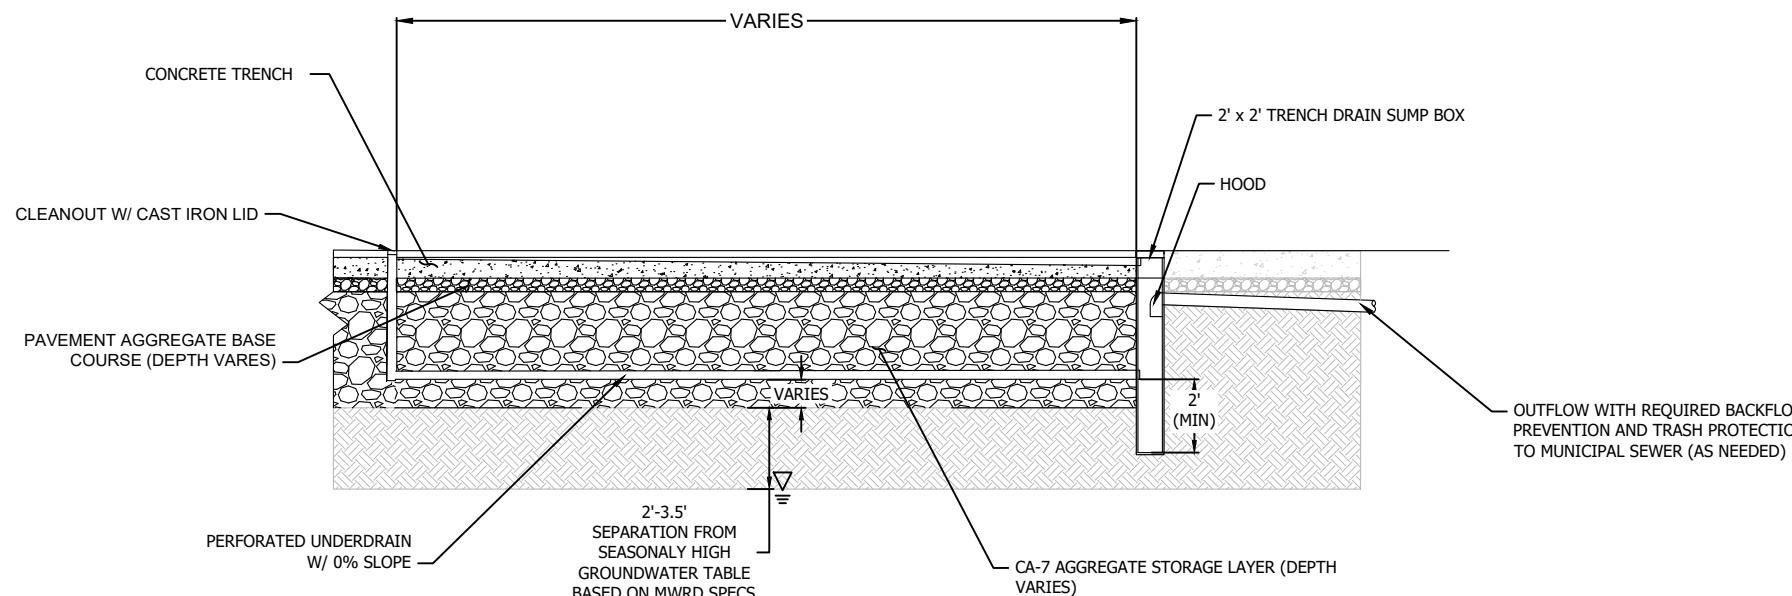


NOTES:

1. ANY EXCAVATION OF EXISTING GRAVEL/STONE/DIRT/CLAY NECESSARY TO OBTAIN THE NECESSARY DEPTH FOR THE PROPOSED PAVEMENT SHALL BE PAID FOR AS REMOVAL AND DISPOSAL OF UNSUITABLE MATERIAL.
2. ALL AGGREGATE SHALL BE WASHED AND FREE OF FINES.
3. SCARIFY NATIVE SOIL ALONG THE ENTIRE BOTTOM OF EXCAVATION IMMEDIATELY BEFORE PLACEMENT OF THE GEOGRID AND AGGREGATE.
4. WATERPROOF MEMBRANE TO BE INSTALLED ON SIDES OF STONE STORAGE WITHIN 10' OF A BUILDING FOUNDATION

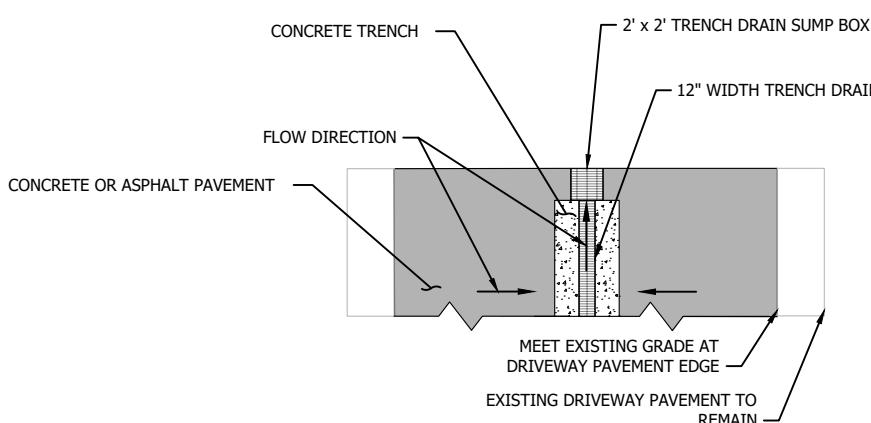

NO.	DATE	DESCRIPTION
<hr/>		
PROJECT:		
FILE NAME:		
DATE:		
DESIGNED BY:		
APPROVED BY:		
<hr/>		
SCALE		
SHEET		